


Scales:

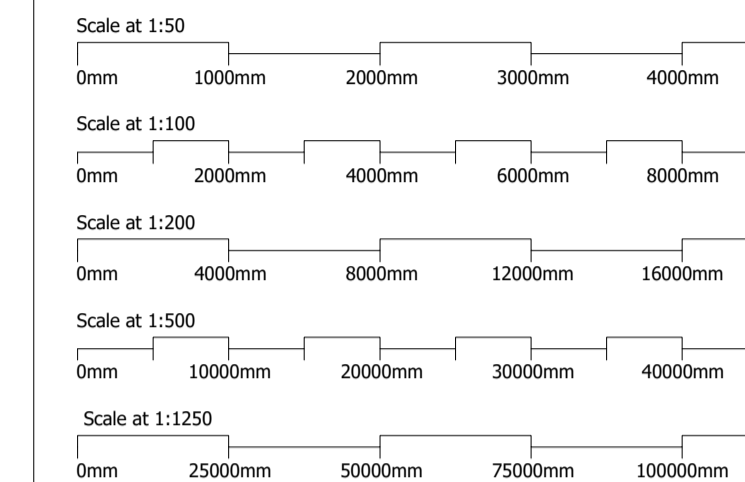

COPYRIGHT - This drawing is the copyright of Patterson DESIGN LTD. and must not be copied, re-used or loaned without prior written consent of Patterson DESIGN LTD.

LEGAL - DO NOT SCALE from this drawing. Contractors must verify all dimensions on site before setting out, commencing work, ordering materials or making any shop drawings.

Any discrepancies and/or conflicting information or specified is to be notified to Patterson DESIGN LTD. prior to construction on site. Construction should only proceed from drawings issued for construction purposes unless prior written consent is obtained.

The information contained in this drawing is representational and has been compiled from a dimensional survey only and does not warrant nor certify the structure of the buildings or neighbouring structures at the time of construction.

The contractor is to carry out all works in full compliance with the Health and Safety Commission's Approved Code of Practice 'Managing Construction for Health and Safety' and Construction (Design and Management) Regulations 2015.

All works are to be carried out in compliance with manufacturers, suppliers and industry guidelines, local authority regulations, good standards, fire safety recommendations, specialist subcontractor recommendations and services supply and installation regulations.

This drawing and design is for use solely in connection with the project described below.

No Responsibility For Any Error Or Omission In This Specification Will Be Recognised Unless Brought To The Attention Of The Client Or His Agent Prior To Signing The Contract.

Table with 4 columns: Rev, Date, By, Amendment. Contains revision history for the drawing.



Norfolk Atteborough Office: Suva House, Atteborough, Norfolk, NR17 2AE. Tel: 01953 456722

www.pdarchitectural.co.uk

Project: Land at Green Farm, Hall Lane, East Tuddenham, Norfolk NR20 3LR

Client Name: ORCHARD HOMES

Drawing Title: Plot 3 - First Floor Plan

Drawn By: Richard Blurton, Checked By: John E. Barbuk, Project Ref Number: 18-444

Date: 14.11.19, Series: Building Regs., Drawing Number: 42, Revision: D



WINDOW SCHEDULE table with columns: Ref. No., Size mm, Area (m²), Location, Description, Obscured, Fire Esc, Backgnd, Lintel.

GLAZING - All glazing to be designed and fitted to comply with B.S. 6262 - 4 : 2018. Safety glazing to be fitted to all critical areas in accordance with Approved Document K of the Building Regulations [2013 Edition].

ESCAPE WINDOWS - Provide emergency egress windows (indicated E.W.) to any newly created first floor habitable rooms and ground floor inner rooms.

EXTERNAL DOOR SCHEDULE table with columns: Ref. No., Struct Op, Door Leaf, Glazed, Location, Description, Fire Escape, Backgnd, Lintel.


GLAZING - All glazing to be designed and fitted to comply with B.S. 6262 - 4 : 2018. Safety glazing to be fitted to all critical areas in accordance with Approved Document K of the Building Regulations [2013 Edition].

INTERNAL DOOR SCHEDULE table with columns: Ref. No., Struct Op, Door Leaf, Fire Door, Location, Description, Lintel.

SYMBOLICAL LEGEND (Building Regulations) table with columns: Symbol, Description.

FULL FILL CAVITY WALL - Timber Cladding - Vertical Boarding on timber packing (optional). To achieve minimum U Value of 0.18W/m²K. Designed U value 0.16W/m²K.

FULL FILL CAVITY WALL - Timber Cladding - Vertical Boarding on timber packing (optional). To achieve minimum U Value of 0.18W/m²K. Designed U value 0.16W/m²K.

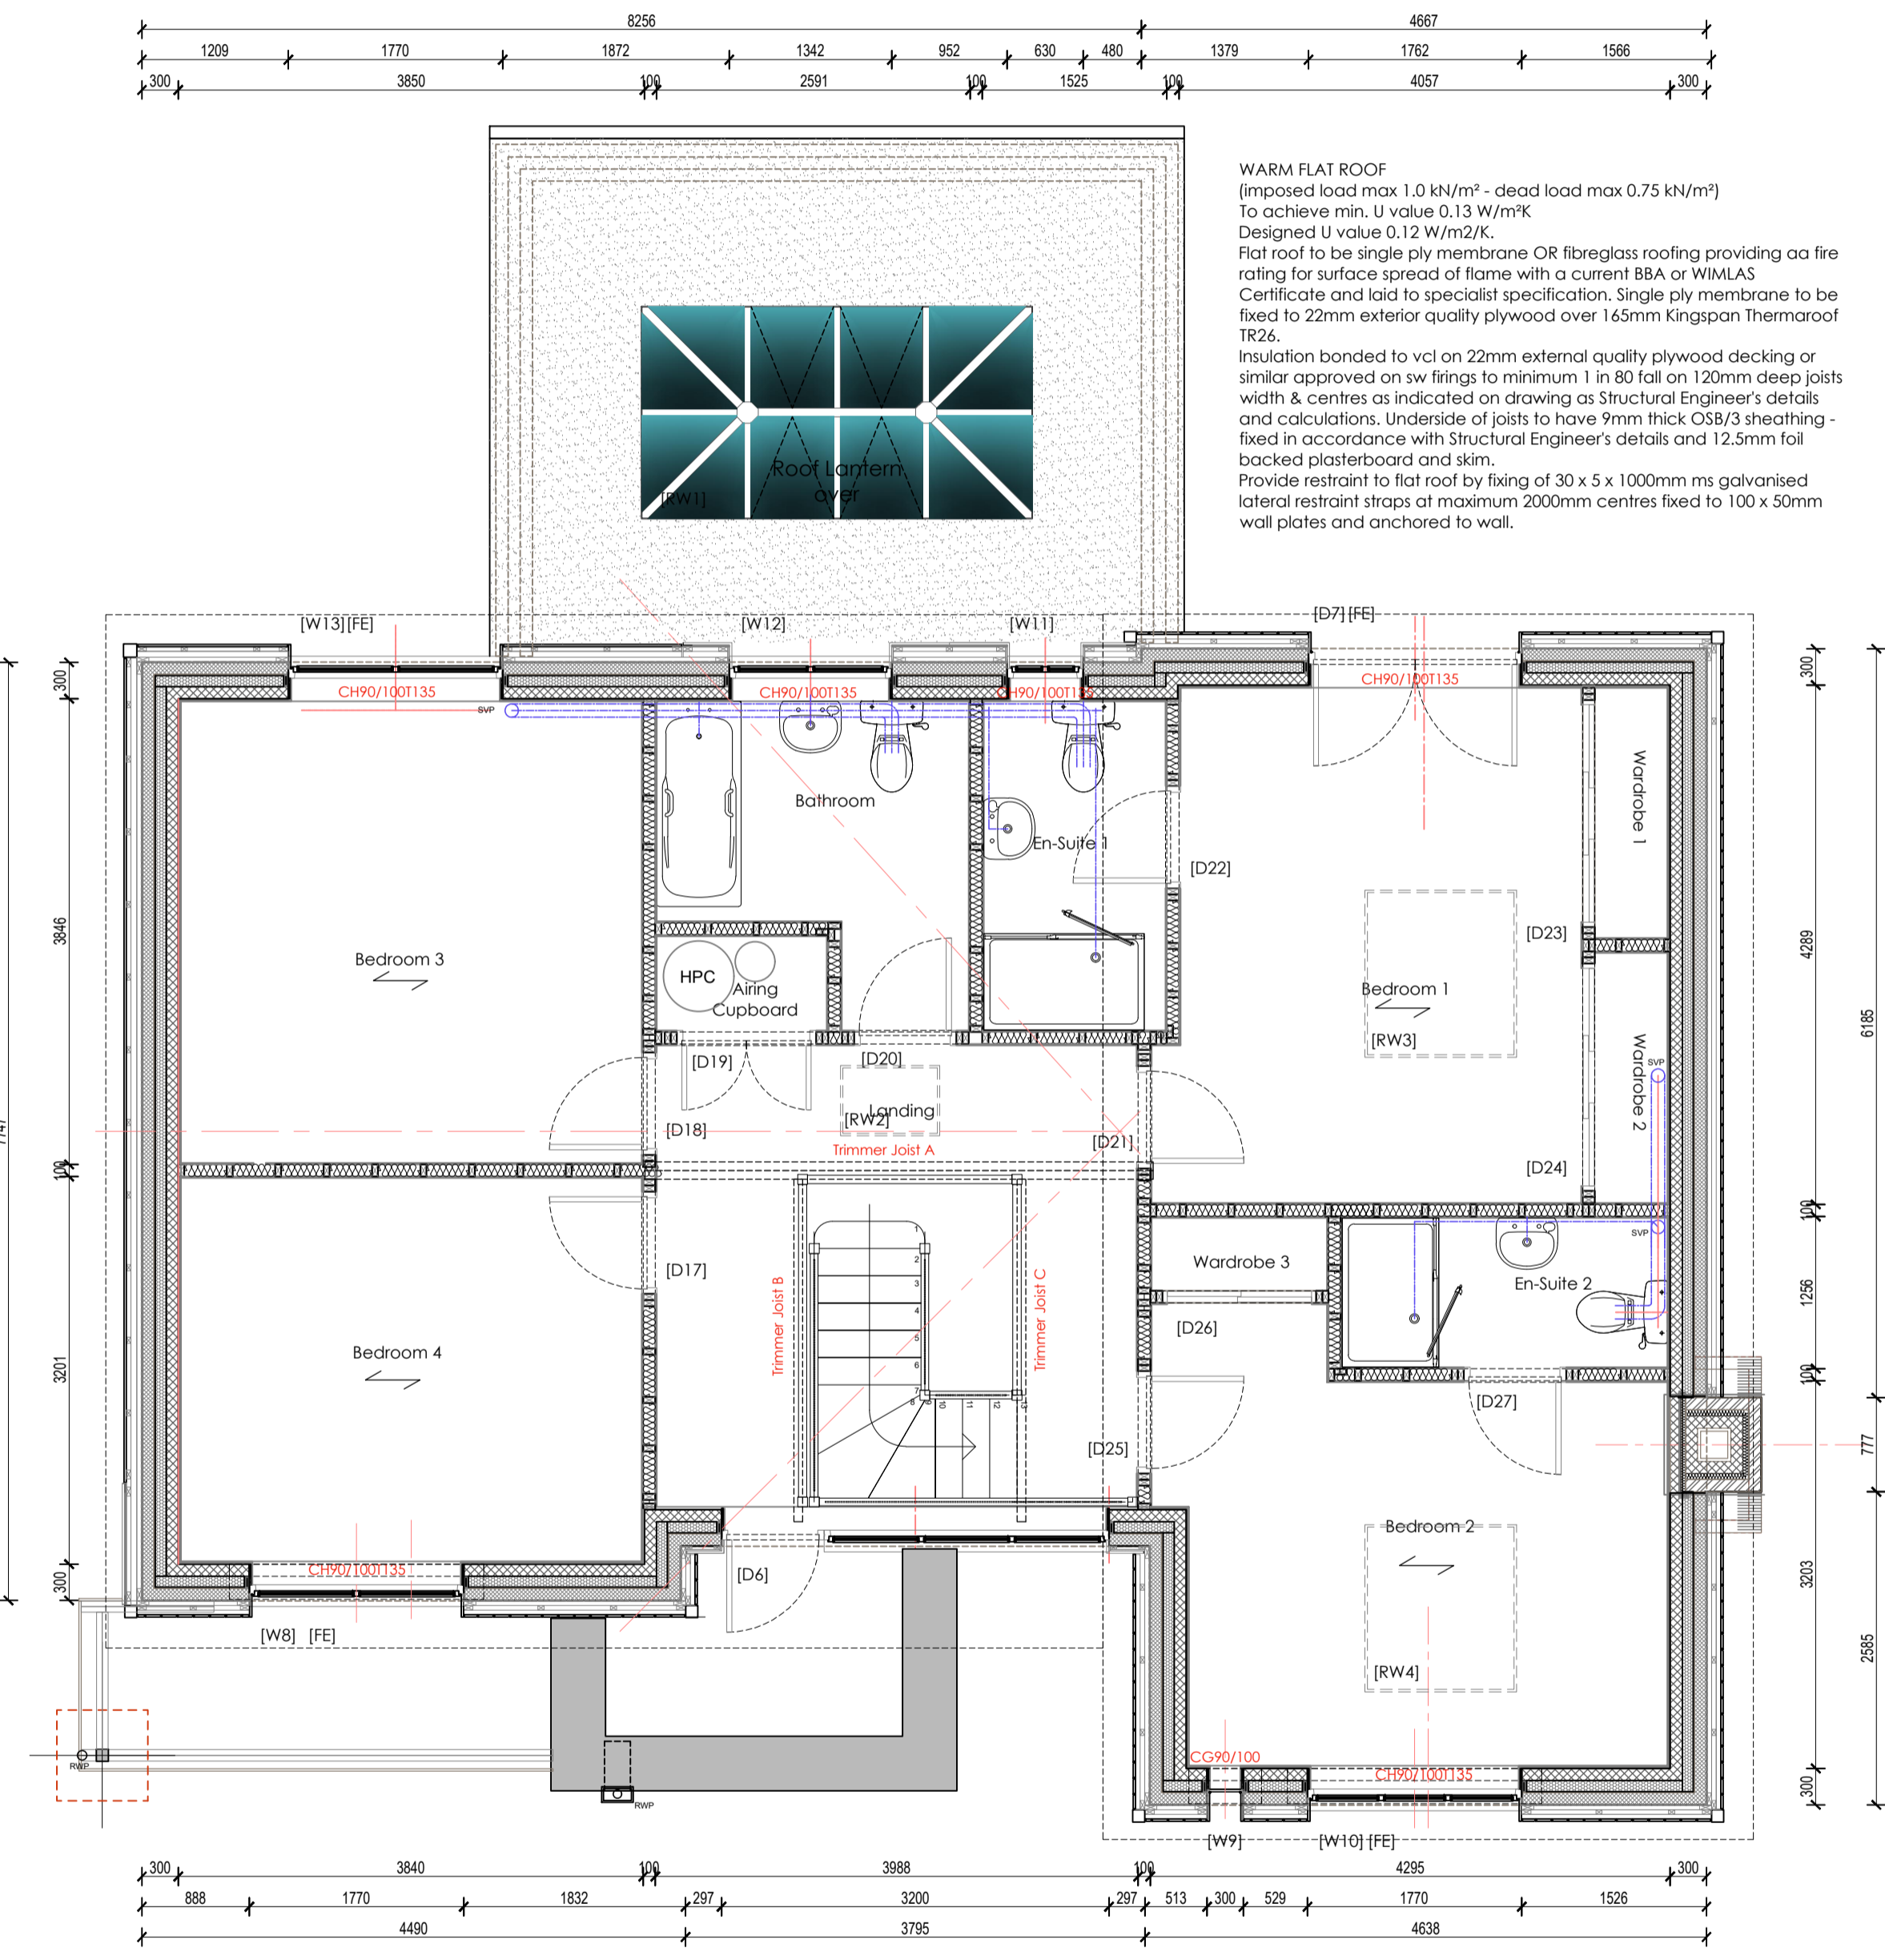

First Floor Plan Scale 1:50

