




Plan - Plot 2

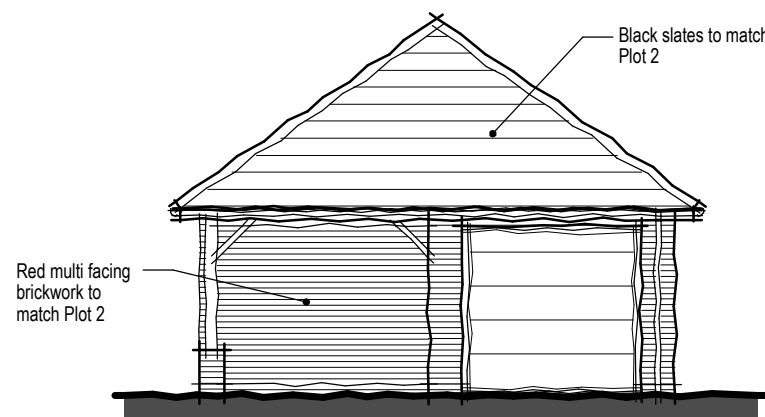


Elevation A

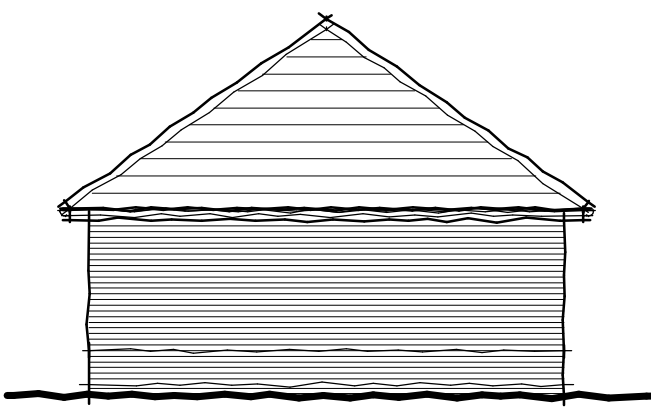

Elevation D - Road facing

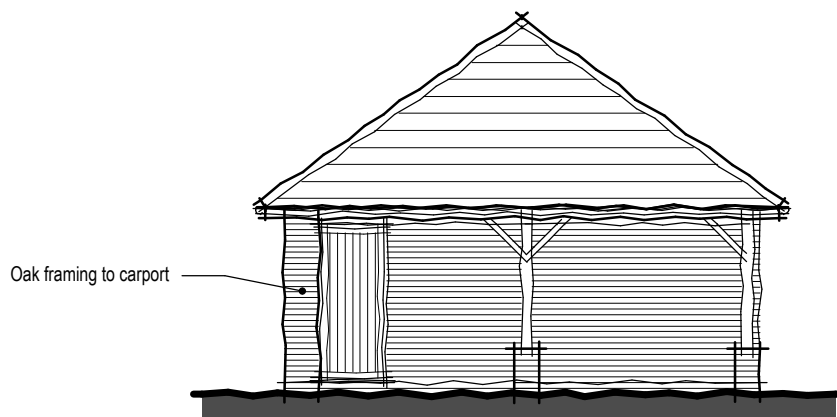

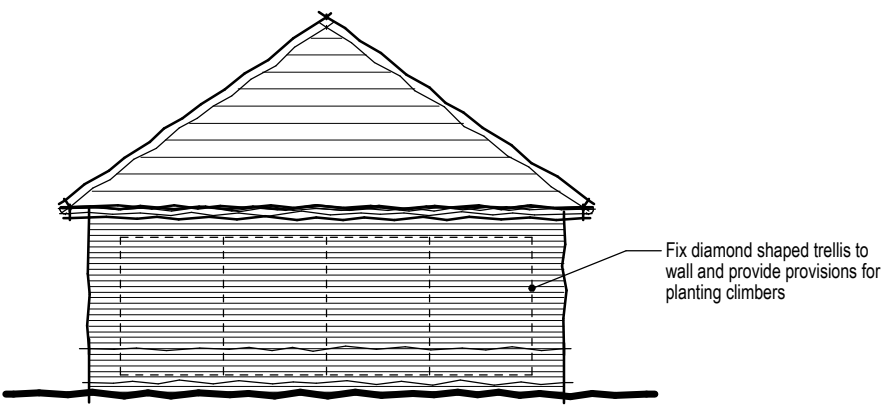

Elevation C



Elevation D - Facing Plot 3 car parking

A. Revised to Heritage Officer comments 25/09/24

REVISION:

SCALE BARS: <div><div>1:100</div><div><div>1m</div><div>2m</div><div>3m</div><div>4m</div><div>5m</div><div>6m</div><div>7m</div><div>8m</div><div>9m</div><div>10m</div></div></div> <div><div>1:50</div><div><div>1m</div><div>2m</div><div>3m</div><div>4m</div><div>5m</div></div></div>		PROJECT: RESIDENTIAL DEVELOPMENT LAND WEST OF SCHOOL LANE, SPOONER ROW, NORFOLK			PLANNING	
		CLIENT: ORCHARD HOMES LTD				
		DRAWING TITLE: GARAGE/CAPORTS PLOT 2	SCALE: 1:50 1:100	PAPER SIZE: A2	DATE: MAY 2024	DRAWN BY: 
					JOB: JB350010	DRG NO: CP01